





Route Log and Progress Chart

DRAFT

Please Note: Errors and Omissions May Exist.
Contact the VTrans Mapping Section with questions or concerns.














DISTRICT	TOWN	ROUTE
7	BARRE CITY	VT-62

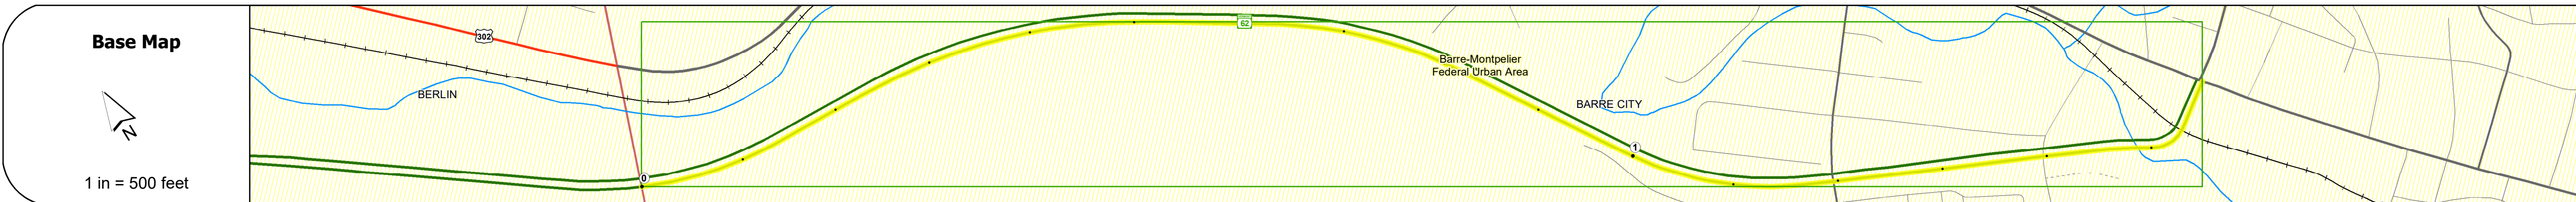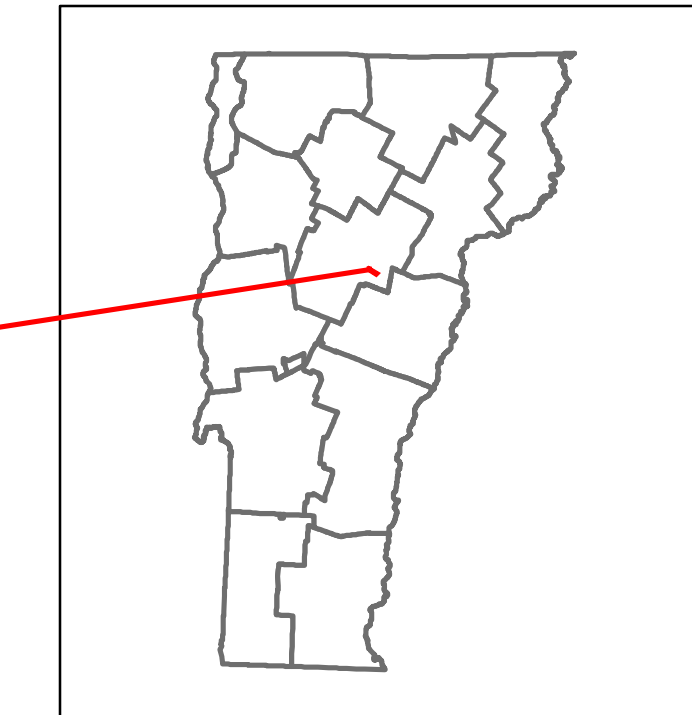


STRUCTURE DESCRIPTIONS

Bridge 11:
Stringer/multi-beam or girder - 1974
Structure No. 20002600112012
Length: 86'
Width: 68.0'
Under Clearance: 15.0'
Facility Carried: VT 62 RAMP
Structure Type: ROLLED BEAM
Features Intersected: VT 62 OVER BLACKWELL ST
Surface: Bituminous
Maintenance/Ownership: State

Culvert 12:
Culvert - 1974
Structure No. 200026001212012
Length: 64'
Facility Carried: VT 62 RAMP
Structure Type: TWIN CELL RC BOX
Features Intersected: STEVENS BRANCH
Maintenance/Ownership: State

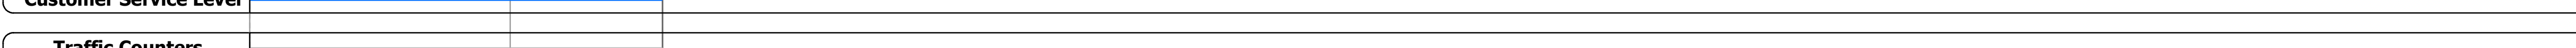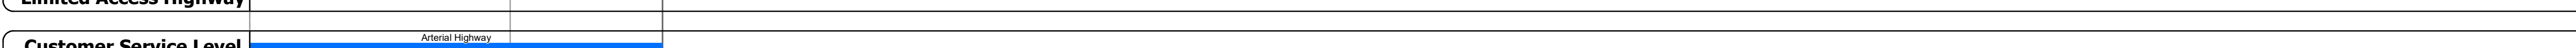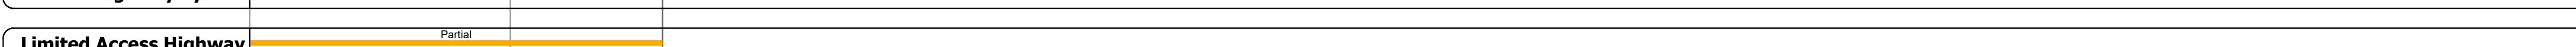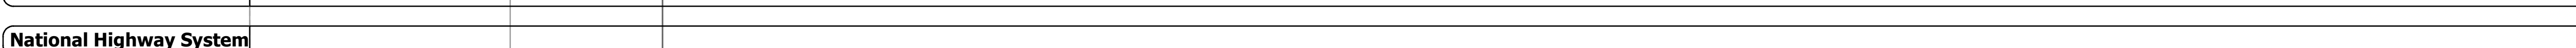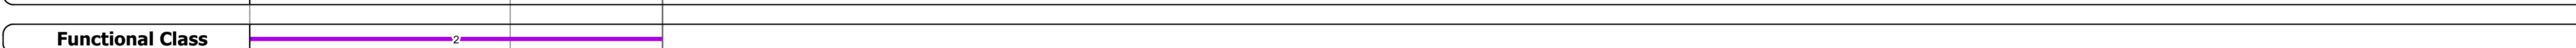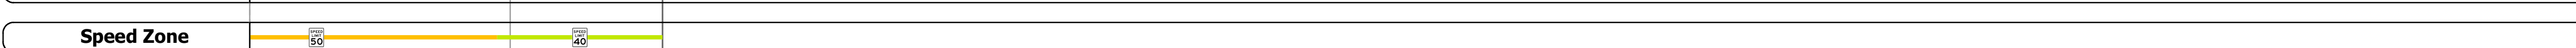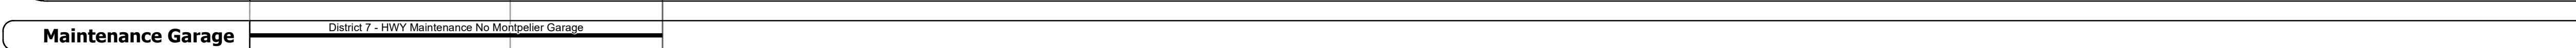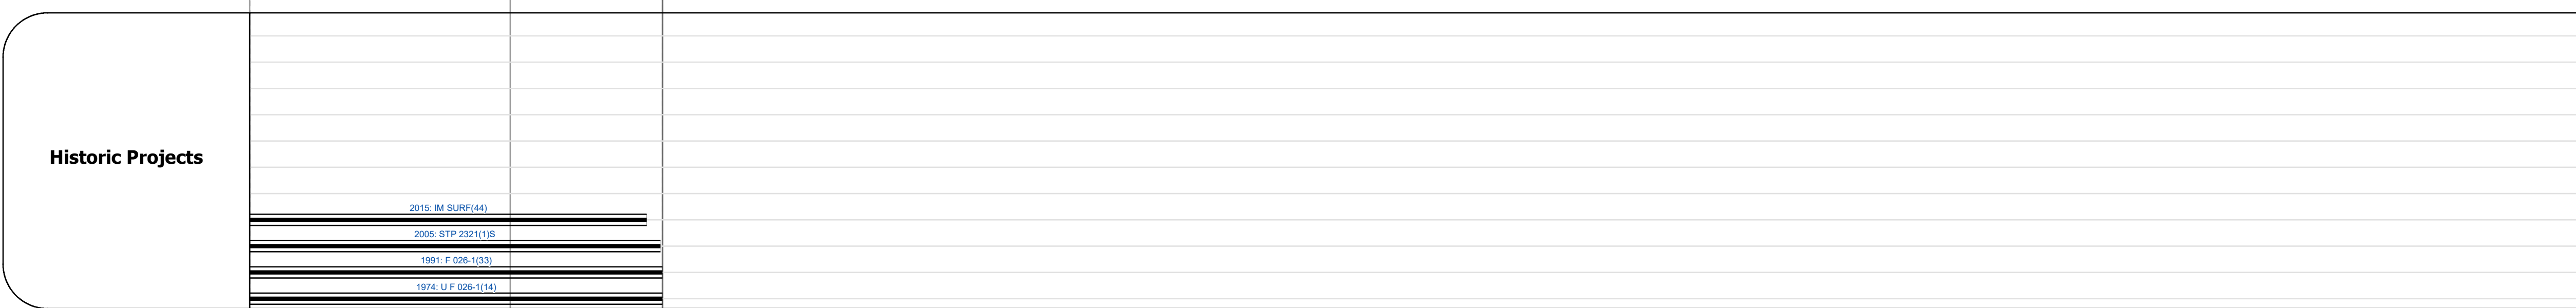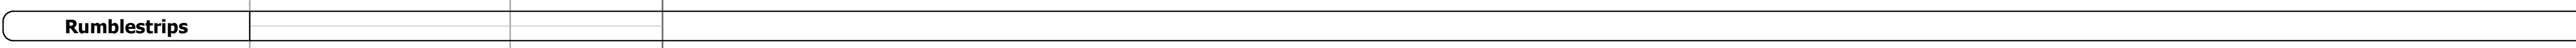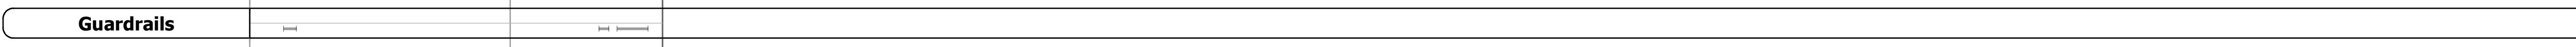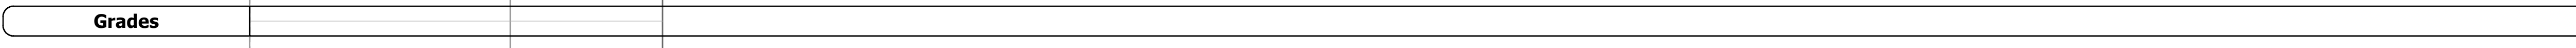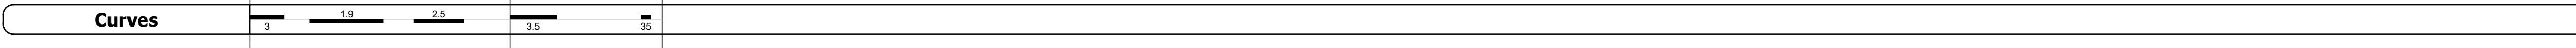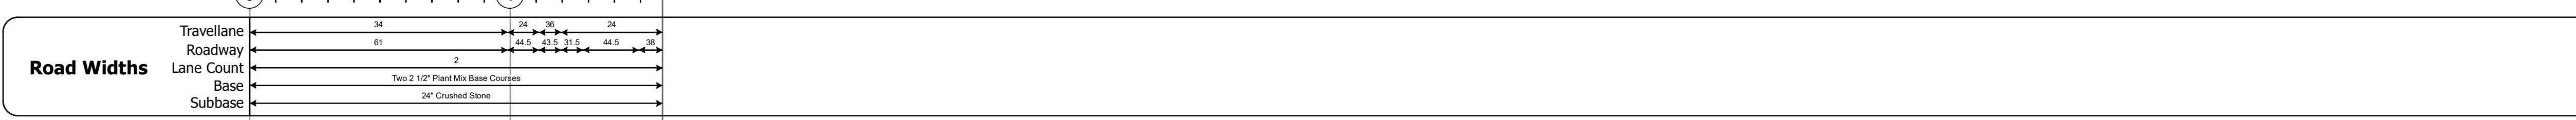

Year	Left Side	Right Side
2018	11900	9900
2017	11600	9400
2016	11300	8800
2015	11000	8300
2014	10800	8200

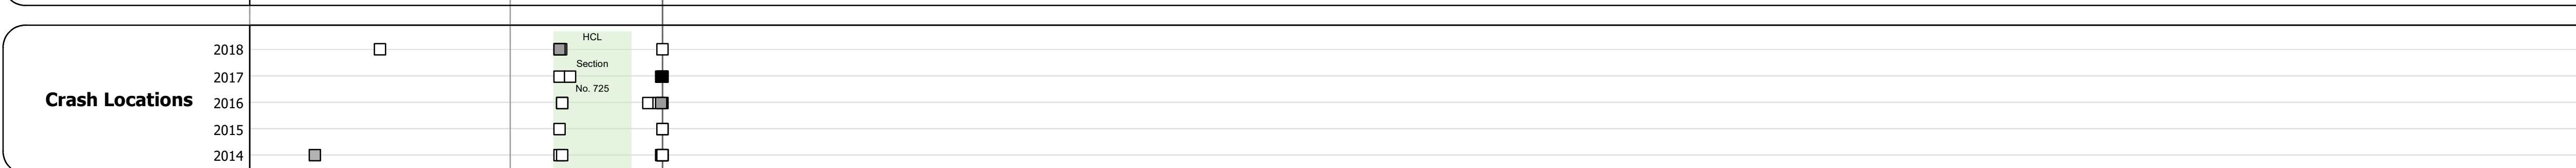

Historic Projects <ul style="list-style-type: none"> Unknown Retreatment Resurface Bituminous Mix Skinny Mix Bituminous Seal 	Functional Class <ul style="list-style-type: none"> 1 - Interstate System 2 - Other Freeways and Expressways 3 - Principal Arterial 4 - Minor Arterial 5 - Major Collector 6 - Minor Collector 	Curves <ul style="list-style-type: none"> Left (degrees) Right (degrees) 	Grades <ul style="list-style-type: none"> grade up (percent) grade down (percent) 	Traffic Counters <ul style="list-style-type: none"> Continuous (CTC) Weight-In-Motion (WIM) Short-Term, Scheduled Short-Term, Unscheduled 	Crash Locations <ul style="list-style-type: none"> Fatal Injury Property Damage Only Unknown Crash Type 	Mileage by Functional Class By Sheet 026-1 2 - Other Freeways and Expressways 1.585 Page Total Mileage: 1.585 mi	Mileage by Town By Sheet BARRE CITY - V062-1201 1.585 of 1.585 Page Total Mileage: 1.585 mi	DISTRICT 7	TOWN BARRE CITY	Date: 12/02/19	ROUTE VT-62 ETE mileage: 2.934 to 4.519
--	--	--	---	---	---	---	--	----------------------	---------------------------	-----------------------	--